


Town Hall

School of Mines

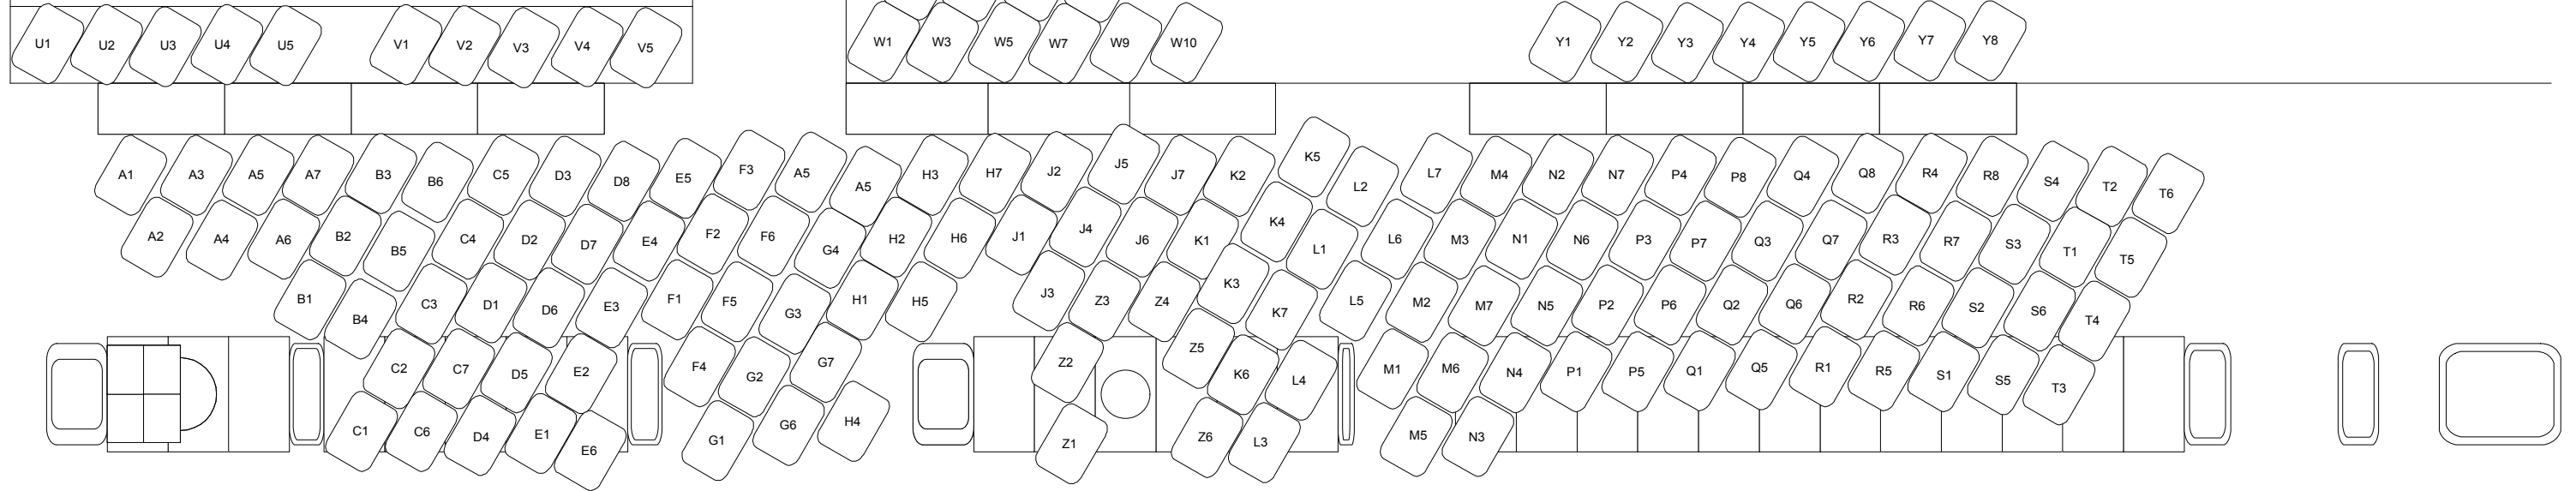

Car Park

Police Station

Imperial

Togs



ISSUE	DATE	REVISION	PROJECT #
PROJECT : Opening Night - Table Layout			:02
CLIENT : Castlemaine State Festival		DATE # :12/11/2012	DWG #
DWG :		SCALE @ A4 1:325	
		DRAWN : Calum McClure	
		CHKD	REVISION :rCur